


PROVIDED IN "NORTH KINGSTOWN FACILITIES SURVEY" PREPARED BY "DESIGN GROUP INC." DATED APRIL 1994, AND VERIFIED IN THE FIELD BY THE ROBINSON GREEN BERETTA CORP. IN JUNE 2003

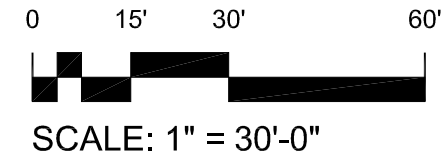

This drawing is copyrighted and is subject to copyright protection as an "architectural work" under 17 U. S. C. Sec. 101 et seq. The protection includes but is not limited to the overall form as well as the arrangement and composition of spaces, materials, color and elements in the design. Under such protection, unauthorized use of this drawing may result in the cessation of construction or buildings being seized and/or monetary compensation being awarded to The Robinson Green Beretta Corporation (RGB).

Any reproduction, possession, or use of this drawing or any part thereof without the express written permission of RGB is prohibited. Violators will be prosecuted to the full extent of the law.

© RGB 2007

Certification

Drawn by TAD

Checked by DLD

Revised on

The Robinson Green Beretta Corporation



architecture
engineering
interior design

50 Holden Street
Providence, Rhode Island
Phone: 401 272 1730
401 273 7156
www.RGB.net
rgb@rgb.net

Project

**Proposed Plans for
Wickford Middle School**
99 Phillips Street
North Kingstown, Rhode Island


Drawing Status:
For Pricing 30 JAN 07

Sheet Contents
FIRST FLOOR
PROPOSED
SCHEME C
Project Number. 5572

Drawing No.

A101

Sheet of

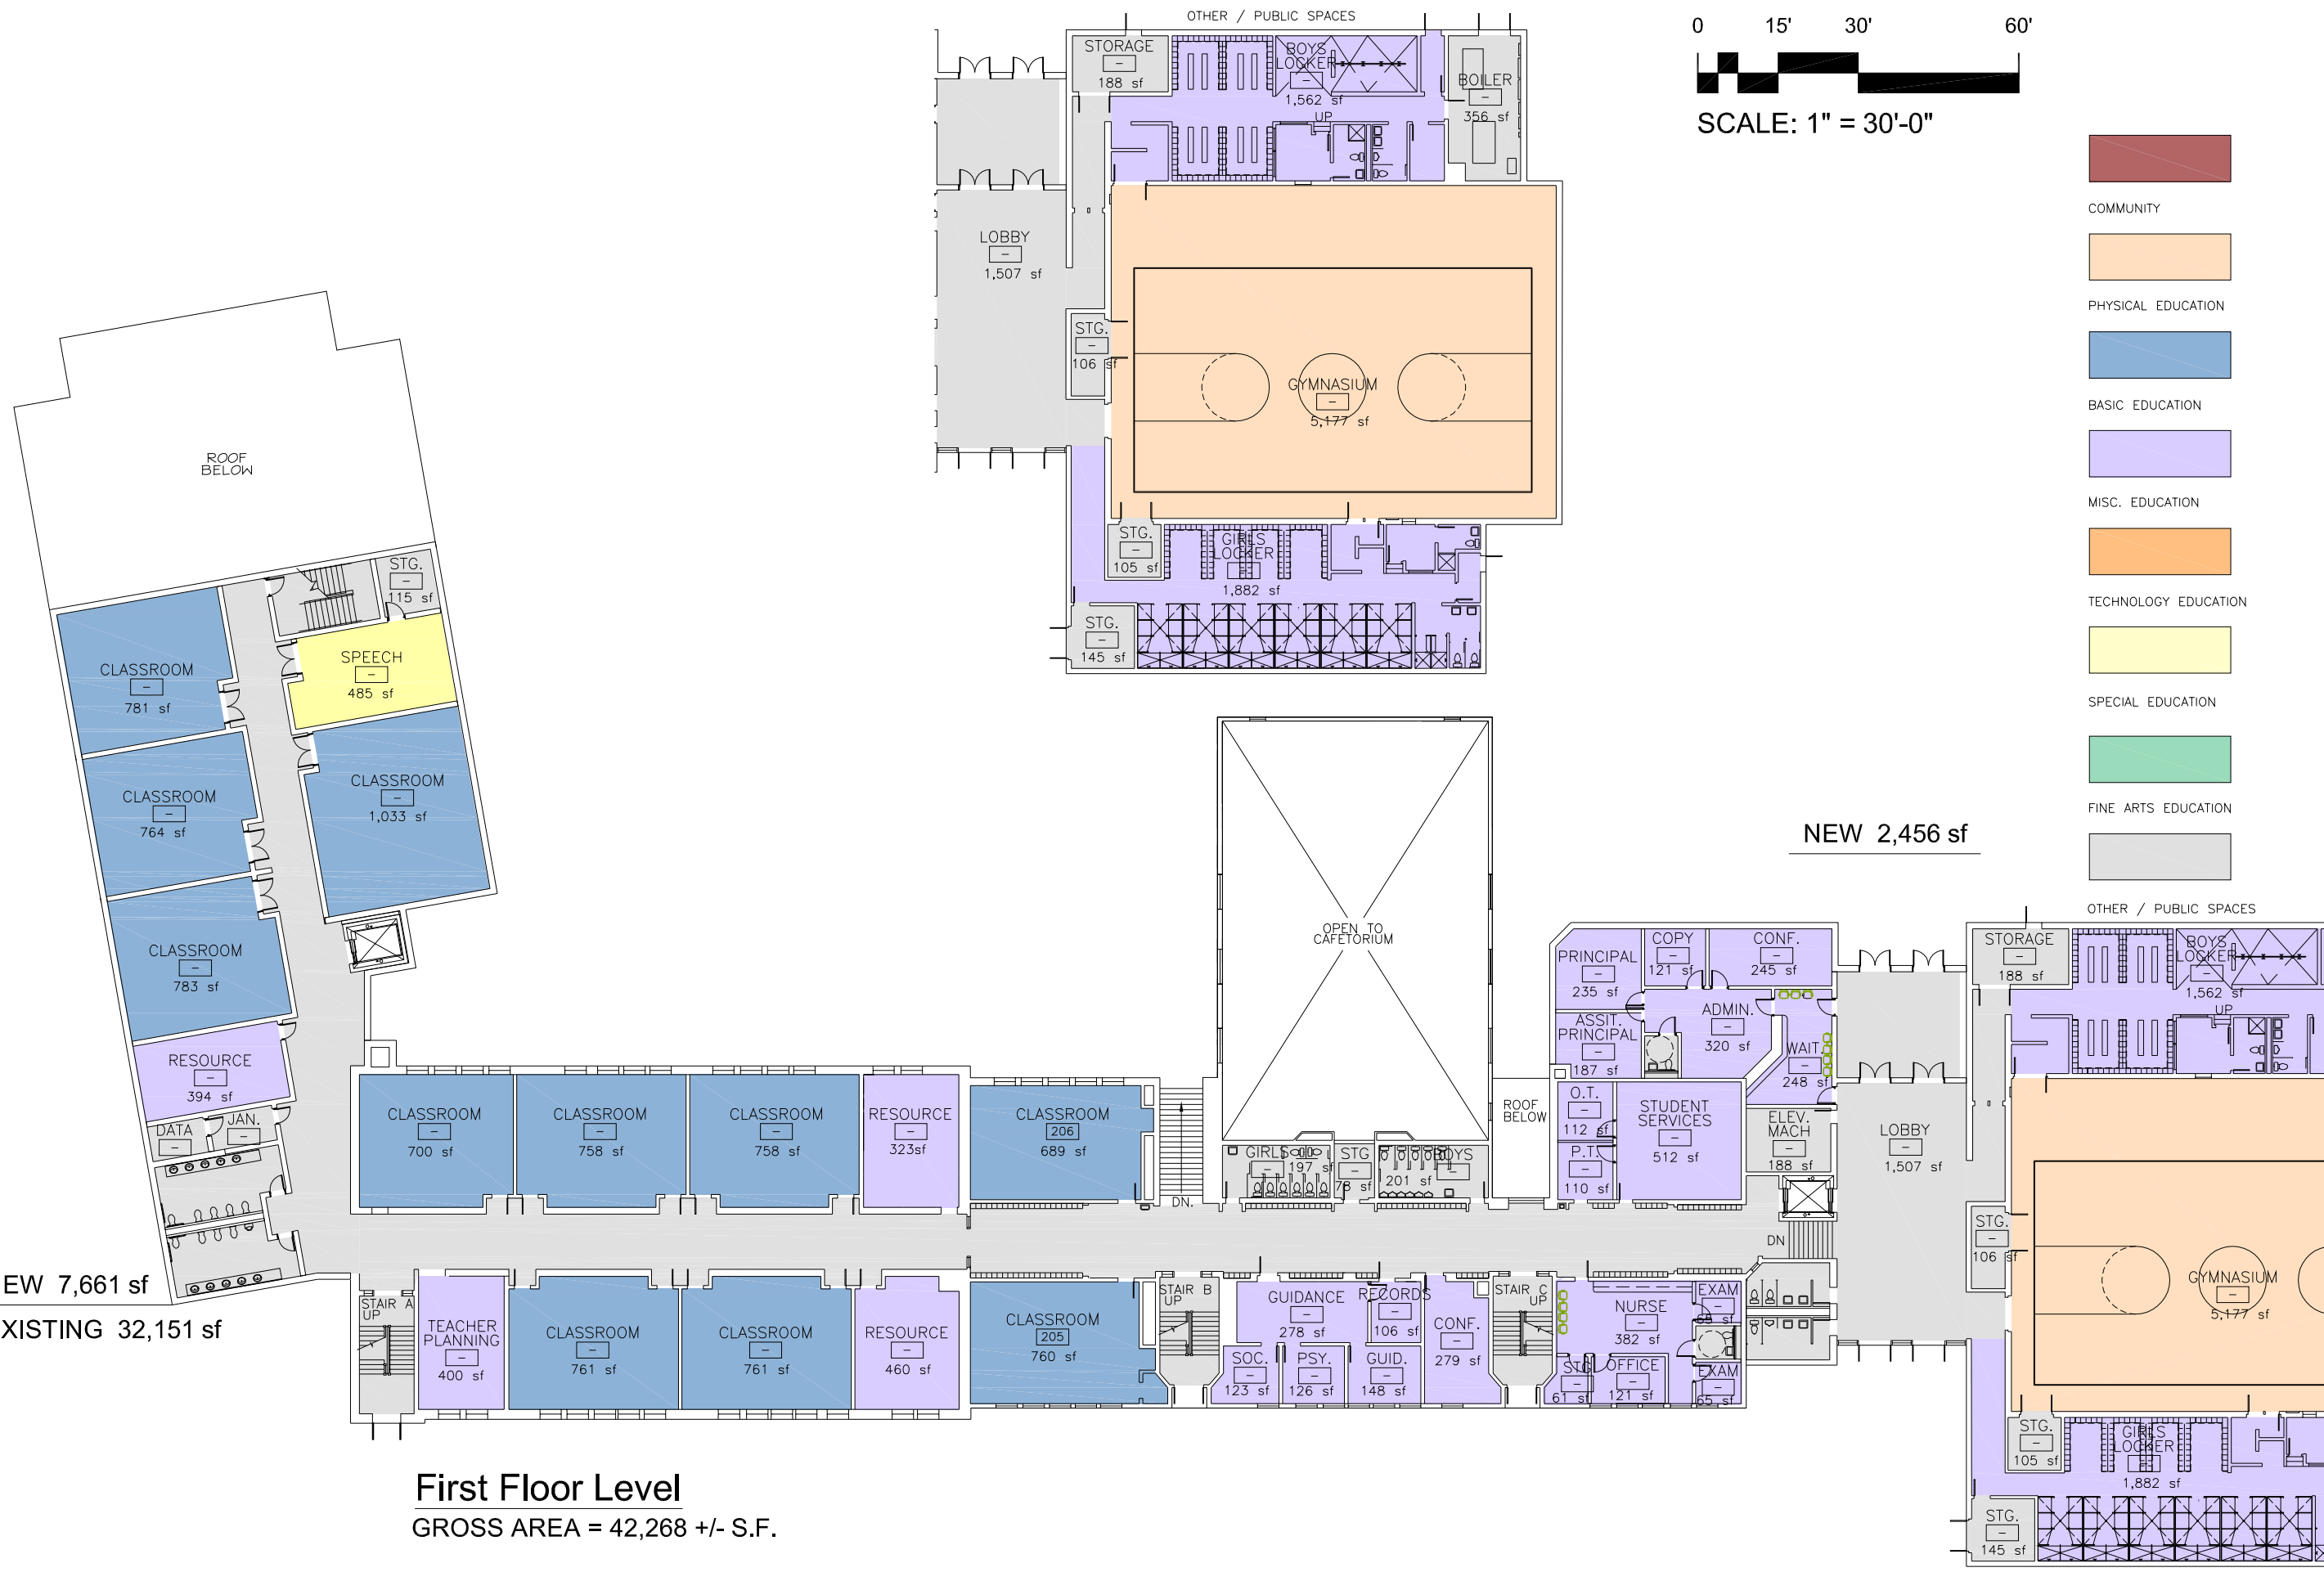

First Floor Level
GROSS AREA = 42,268 +/- S.F.

NEW 7,661 sf
EXISTING 32,151 sf

NEW 2,456 sf